

DO NOT SCALE DRAWINGS. THE CONTRACTOR IS RESPONSIBLE FOR CHECKING DIMENSIONS & ANY DISCREPANCY IS TO BE REFERRED TO THE ARCHITECT.

REV.	AMENDMENT	DATE
------	-----------	------


**THOMAS
FORD**
& PARTNERS
CHARTERED
ARCHITECTS
SURVEYORS

177 KIRKDALE
SYDENHAM • LONDON • SE26 4QH
TEL 020 8659 3250 • FAX 020 8659 3146
EMAIL tfp@thomasford.co.uk

PROJECT
ST LUKE'S CHURCH
WHYTELEAFE
REORDERING

TITLE
SITE PLAN
AS PROPOSED
PLANNING

DRAWN	DATE	SCALES	CHECKED
RC	AUG 23	1:200 @A3	JB
PROJECT REF.		DRG. No.	REV
682903		GA-010	PI

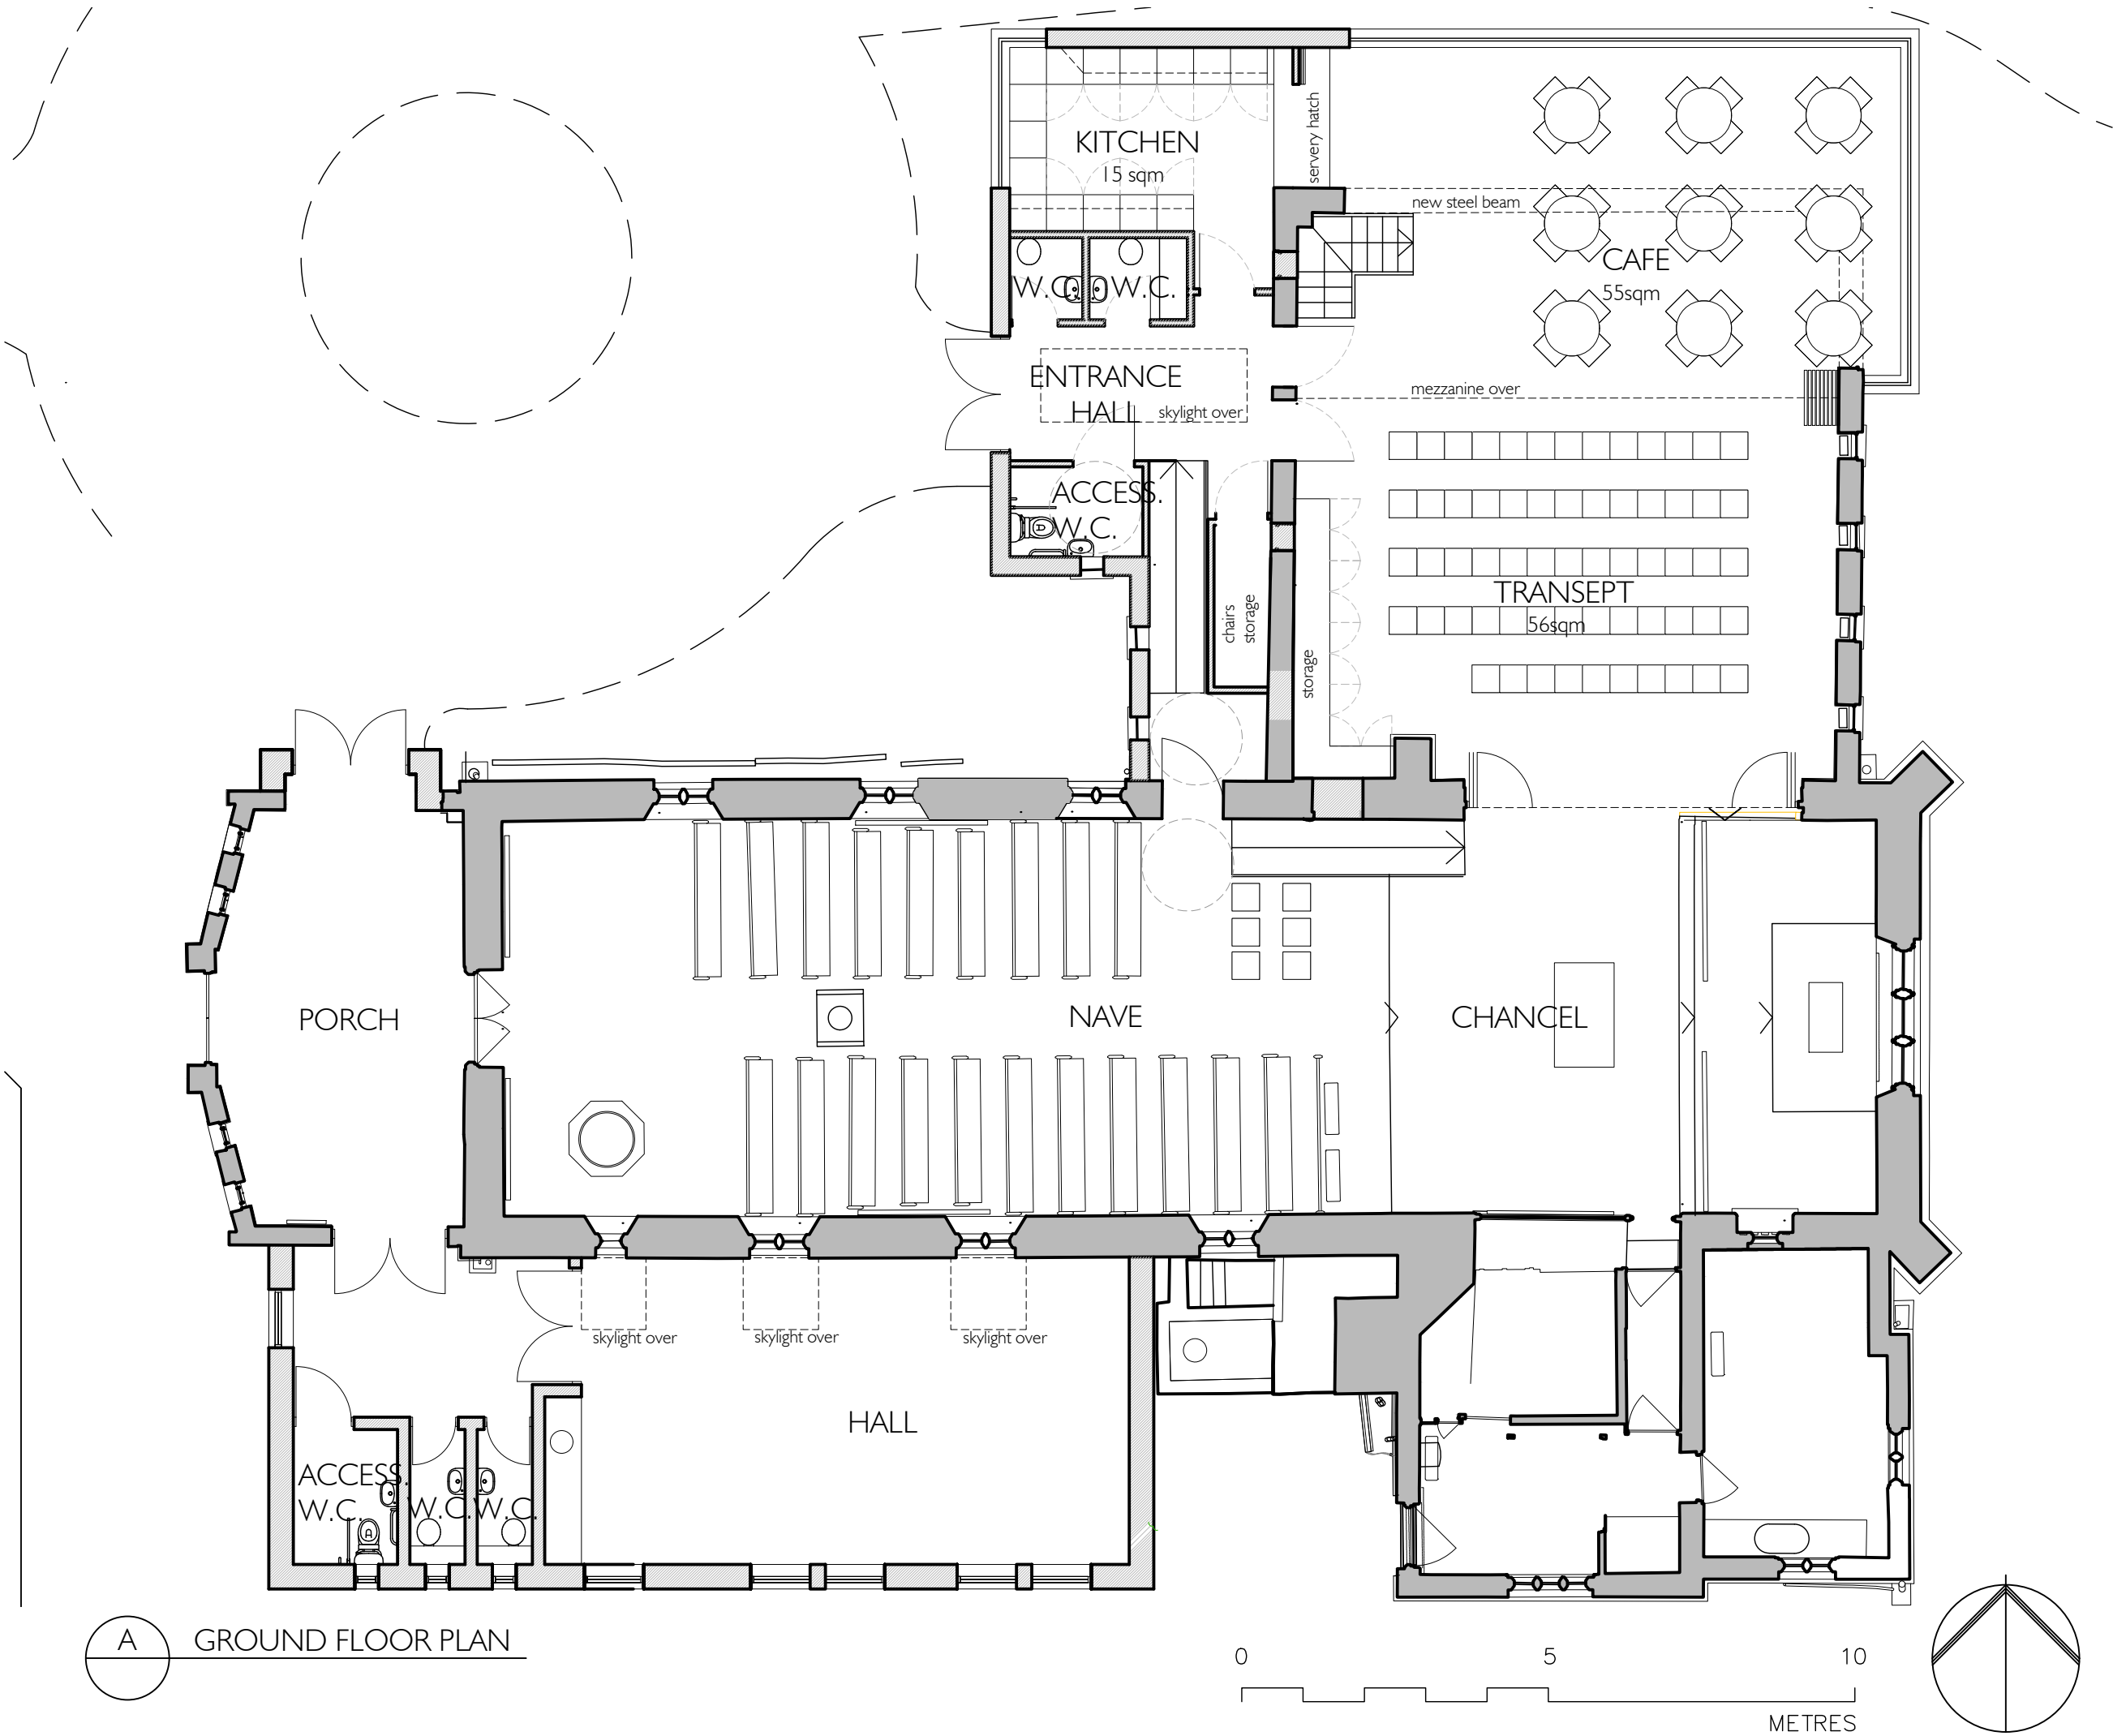

A GROUND FLOOR PLAN


DO NOT SCALE DRAWINGS. THE CONTRACTOR IS RESPONSIBLE FOR CHECKING DIMENSIONS & ANY DISCREPANCY IS TO BE REFERRED TO THE ARCHITECT.

REV.	AMENDMENT	DATE

THOMAS FORD & PARTNERS
CHARTERED ARCHITECTS SURVEYORS

177 KIRKDALE
SYDENHAM • LONDON • SE26 4QH
TEL 020 8659 3250 • FAX 020 8659 3146
EMAIL tfp@thomasford.co.uk

PROJECT			
ST LUKE'S CHURCH WHYTELEAFE REORDERING			
TITLE			
GROUND FLOOR PLAN AS PROPOSED PLANNING			
DRAWN	DATE	SCALES	CHECKED
RC	AUG 23	1:100 @A3	JB
PROJECT REF.		DRG. No.	REV
682903		GA-100	P1

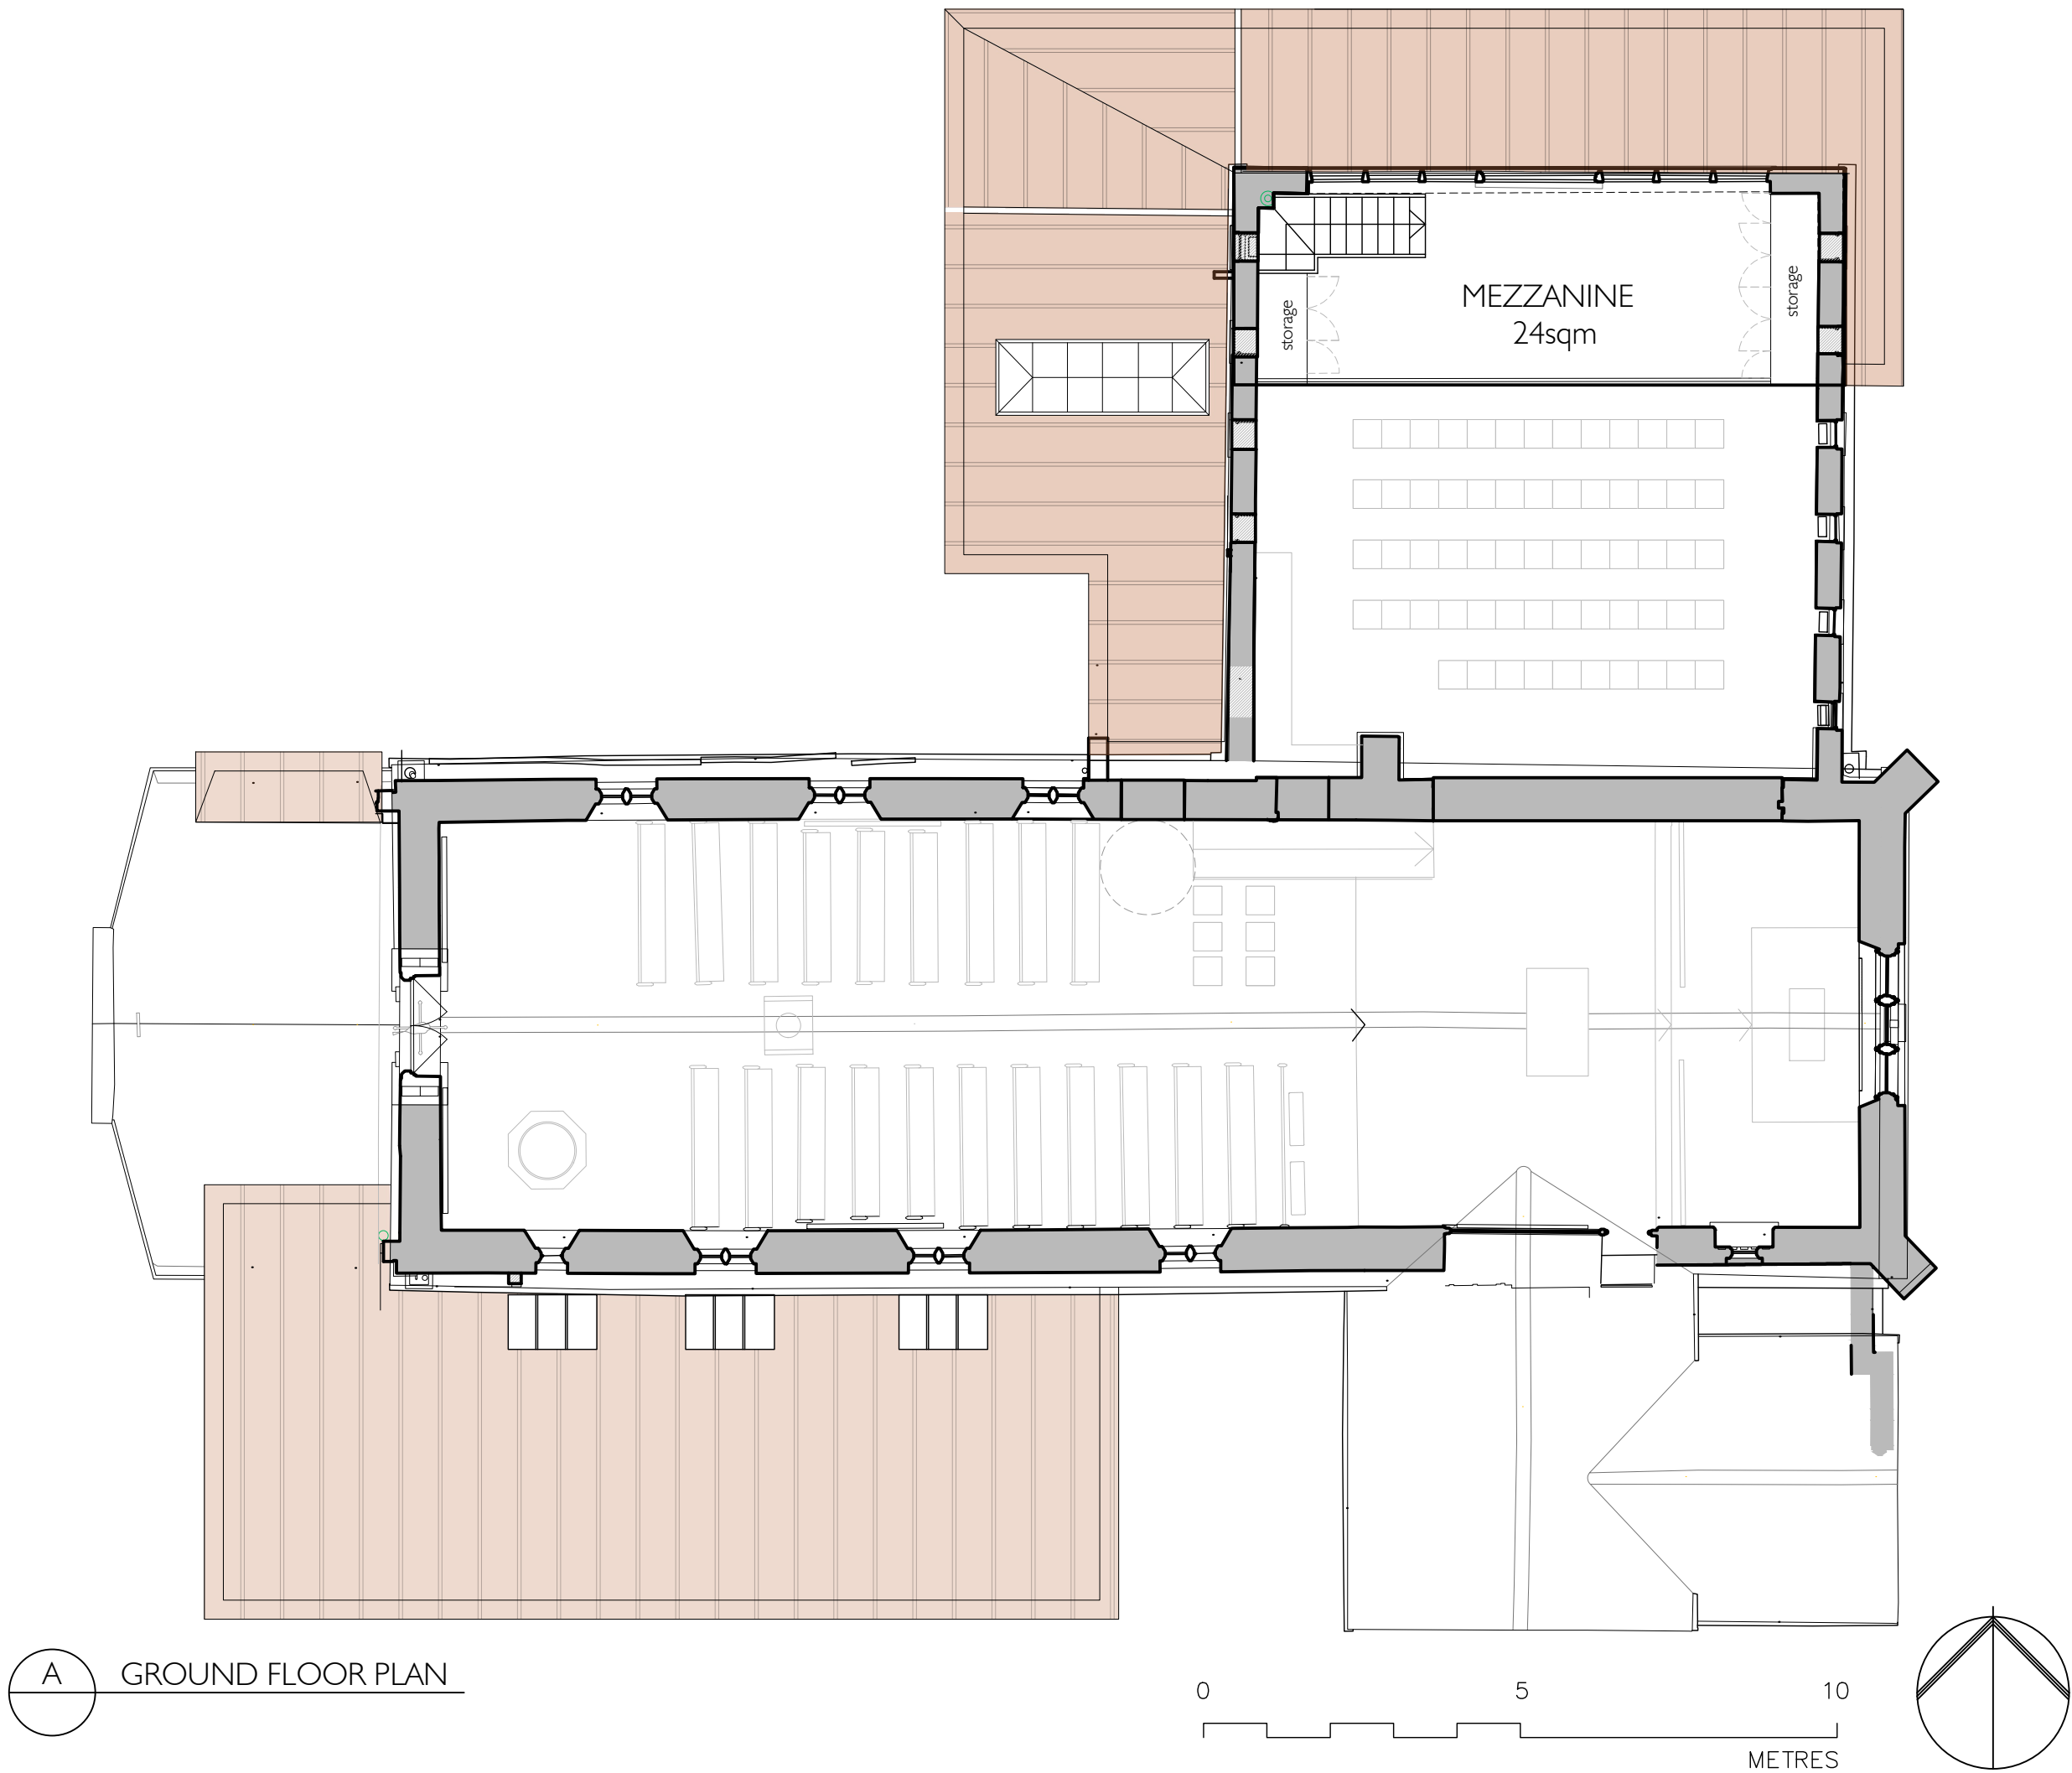


DO NOT SCALE DRAWINGS. THE CONTRACTOR IS RESPONSIBLE FOR CHECKING DIMENSIONS & ANY DISCREPANCY IS TO BE REFERRED TO THE ARCHITECT.

REV.	AMENDMENT	DATE
------	-----------	------

THOMAS
FORD
& PARTNERS
CHARTERED
ARCHITECTS
SURVEYORS

177 KIRKDALE
SYDENHAM LONDON SE26 4QH
TEL 020 8659 3250 FAX 020 8659 3146
EMAIL tfp@thomasford.co.uk

PROJECT			
ST LUKE'S CHURCH WHYTELEAFE REORDERING			
TITLE			
MEZZANINE FLOOR PLAN AS PROPOSED PLANNING			
DRAWN	DATE	SCALES	CHECKED
RC	AUG 23	1:100 @A3	JB
PROJECT REF.		DRG. No.	REV
682903		GA-101	PI

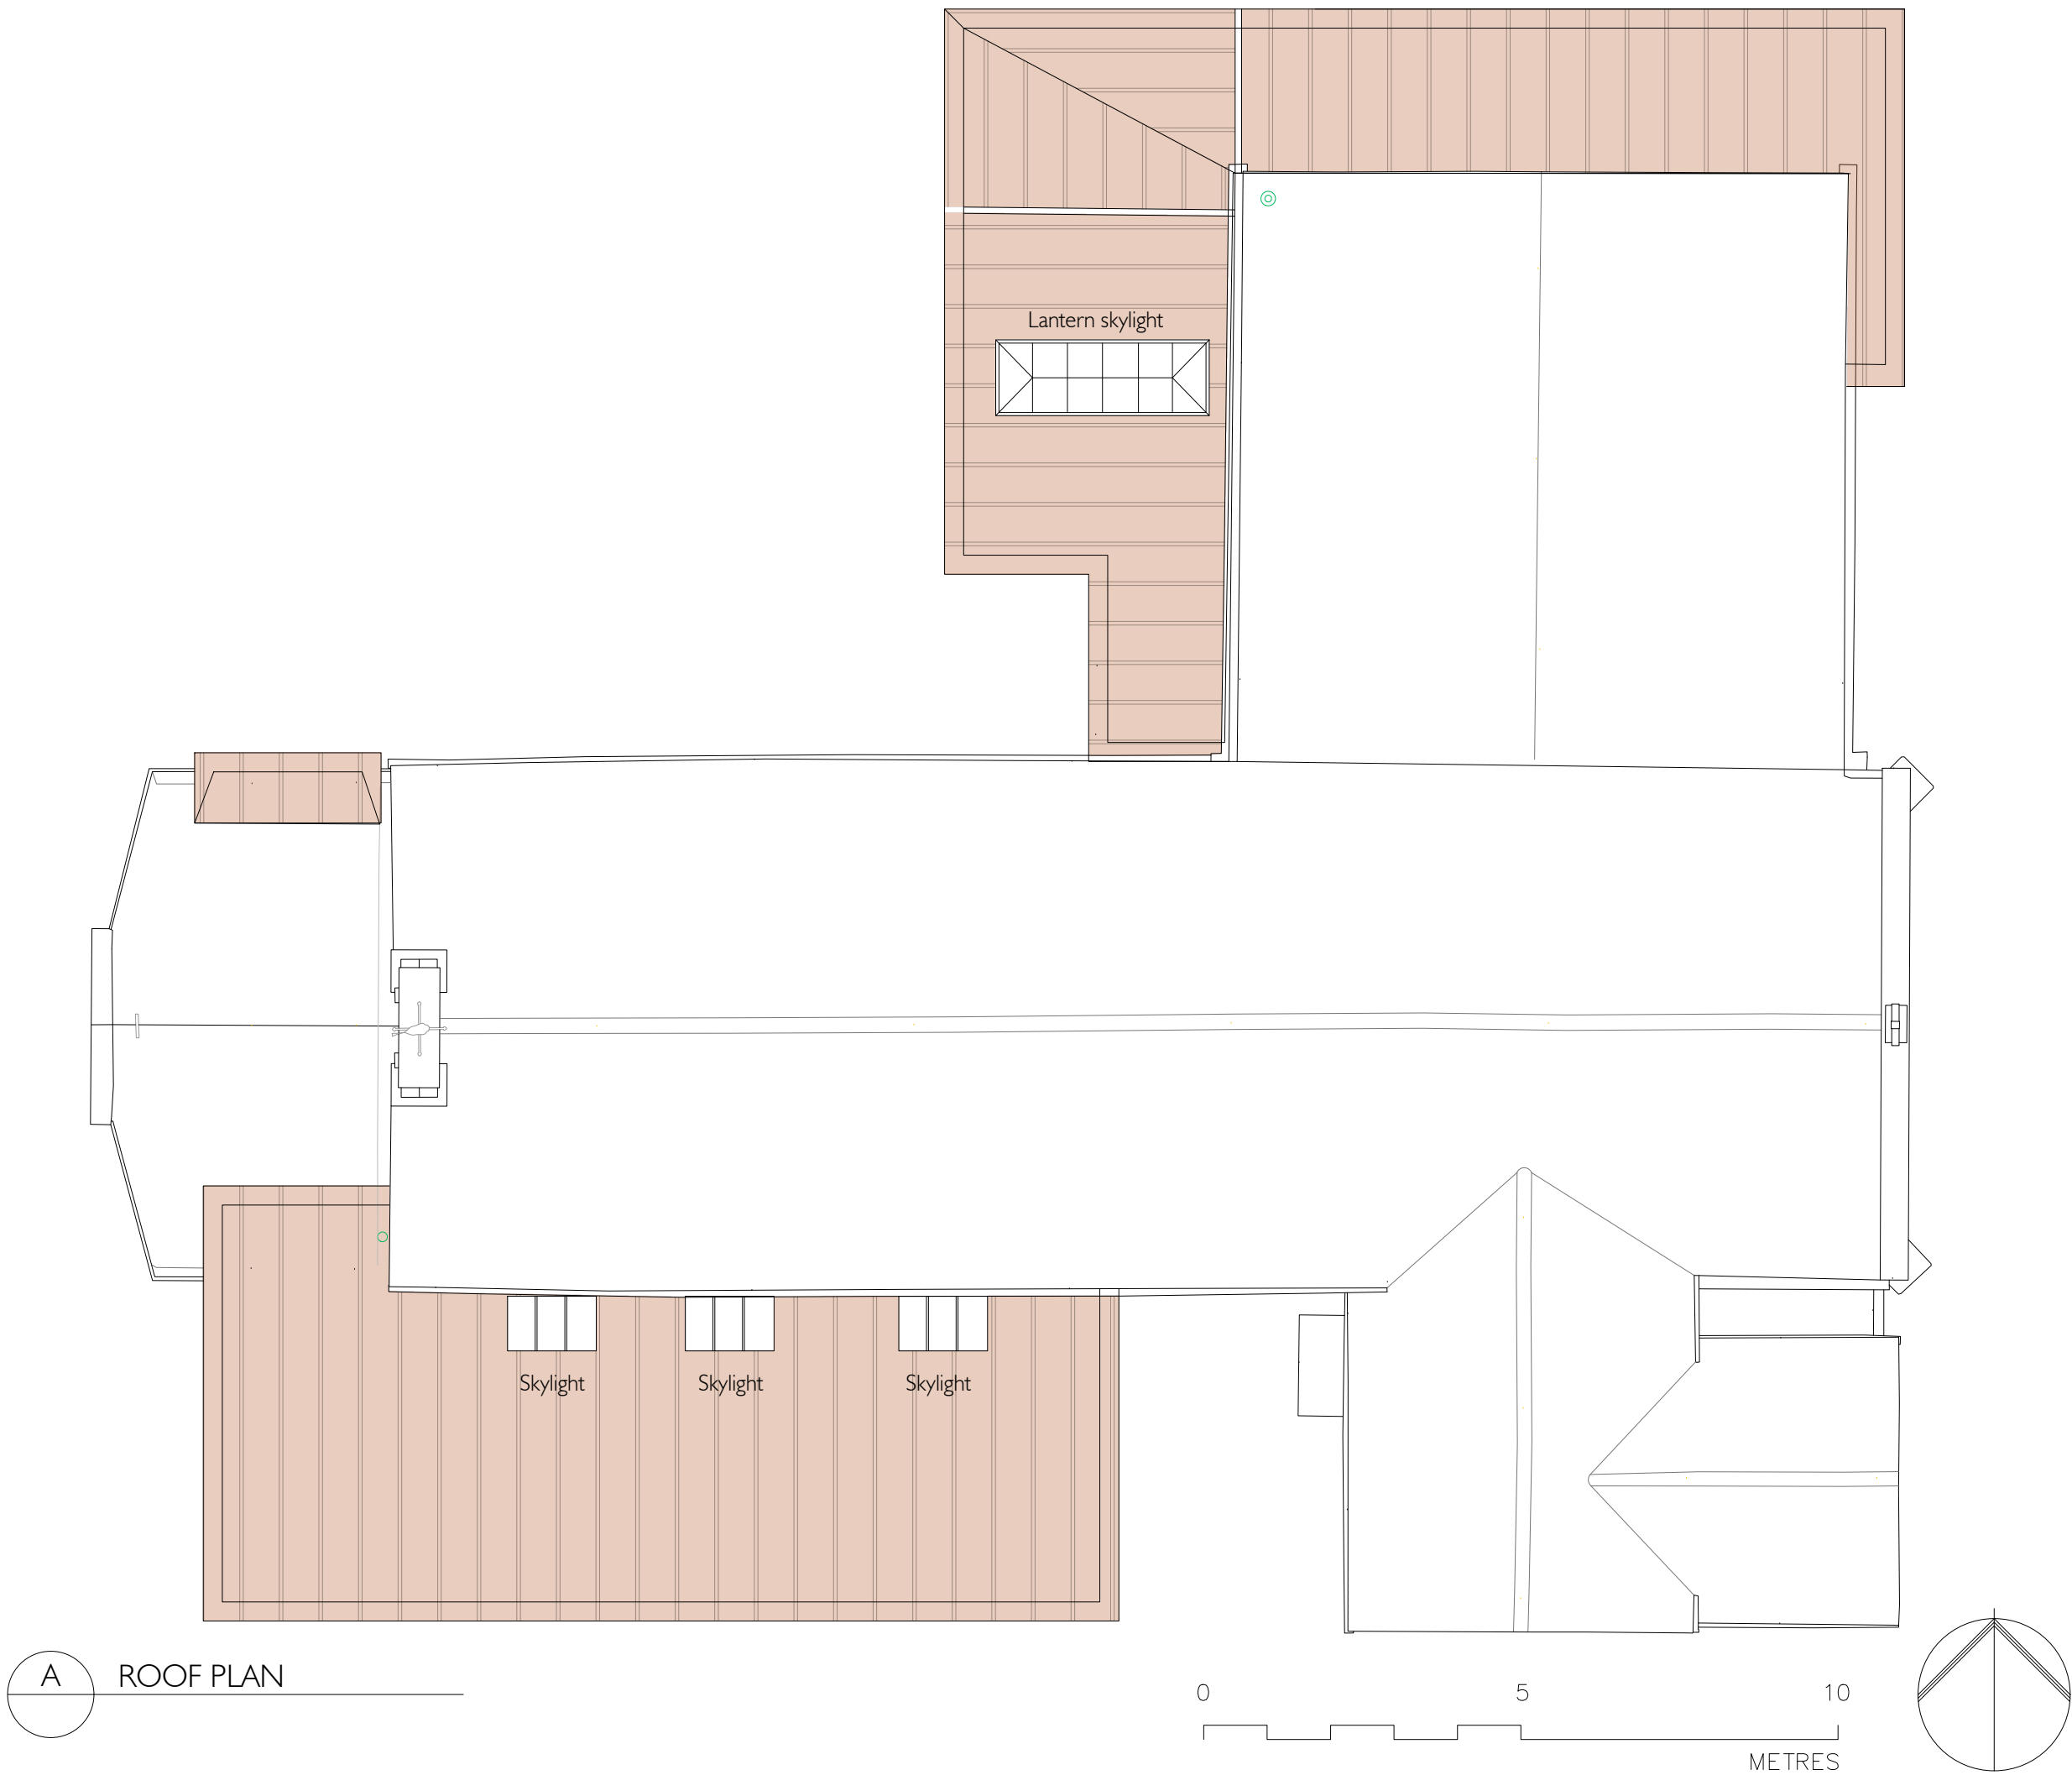

DO NOT SCALE DRAWINGS. THE CONTRACTOR IS RESPONSIBLE FOR CHECKING DIMENSIONS & ANY DISCREPANCY IS TO BE REFERRED TO THE ARCHITECT.


REV.	AMENDMENT	DATE

**THOMAS
FORD**
& PARTNERS
CHARTERED
ARCHITECTS
SURVEYORS

177 KIRKDALE
SYDENHAM • LONDON • SE26 4QH
TEL 020 8659 3250 • FAX 020 8659 3146
EMAIL tfp@thomasford.co.uk

PROJECT			
ST LUKE'S CHURCH WHYTELEAFE REORDERING			
TITLE			
GROUND FLOOR PLAN AS PROPOSED PLANNING			
DRAWN	DATE	SCALES	CHECKED
RC	AUG 23	1:100 @A3	JB
PROJECT REF.		DRG. No.	REV
682903		GA-102	P1

DO NOT SCALE DRAWINGS. THE CONTRACTOR IS RESPONSIBLE FOR CHECKING DIMENSIONS & ANY DISCREPANCY IS TO BE REFERRED TO THE ARCHITECT.

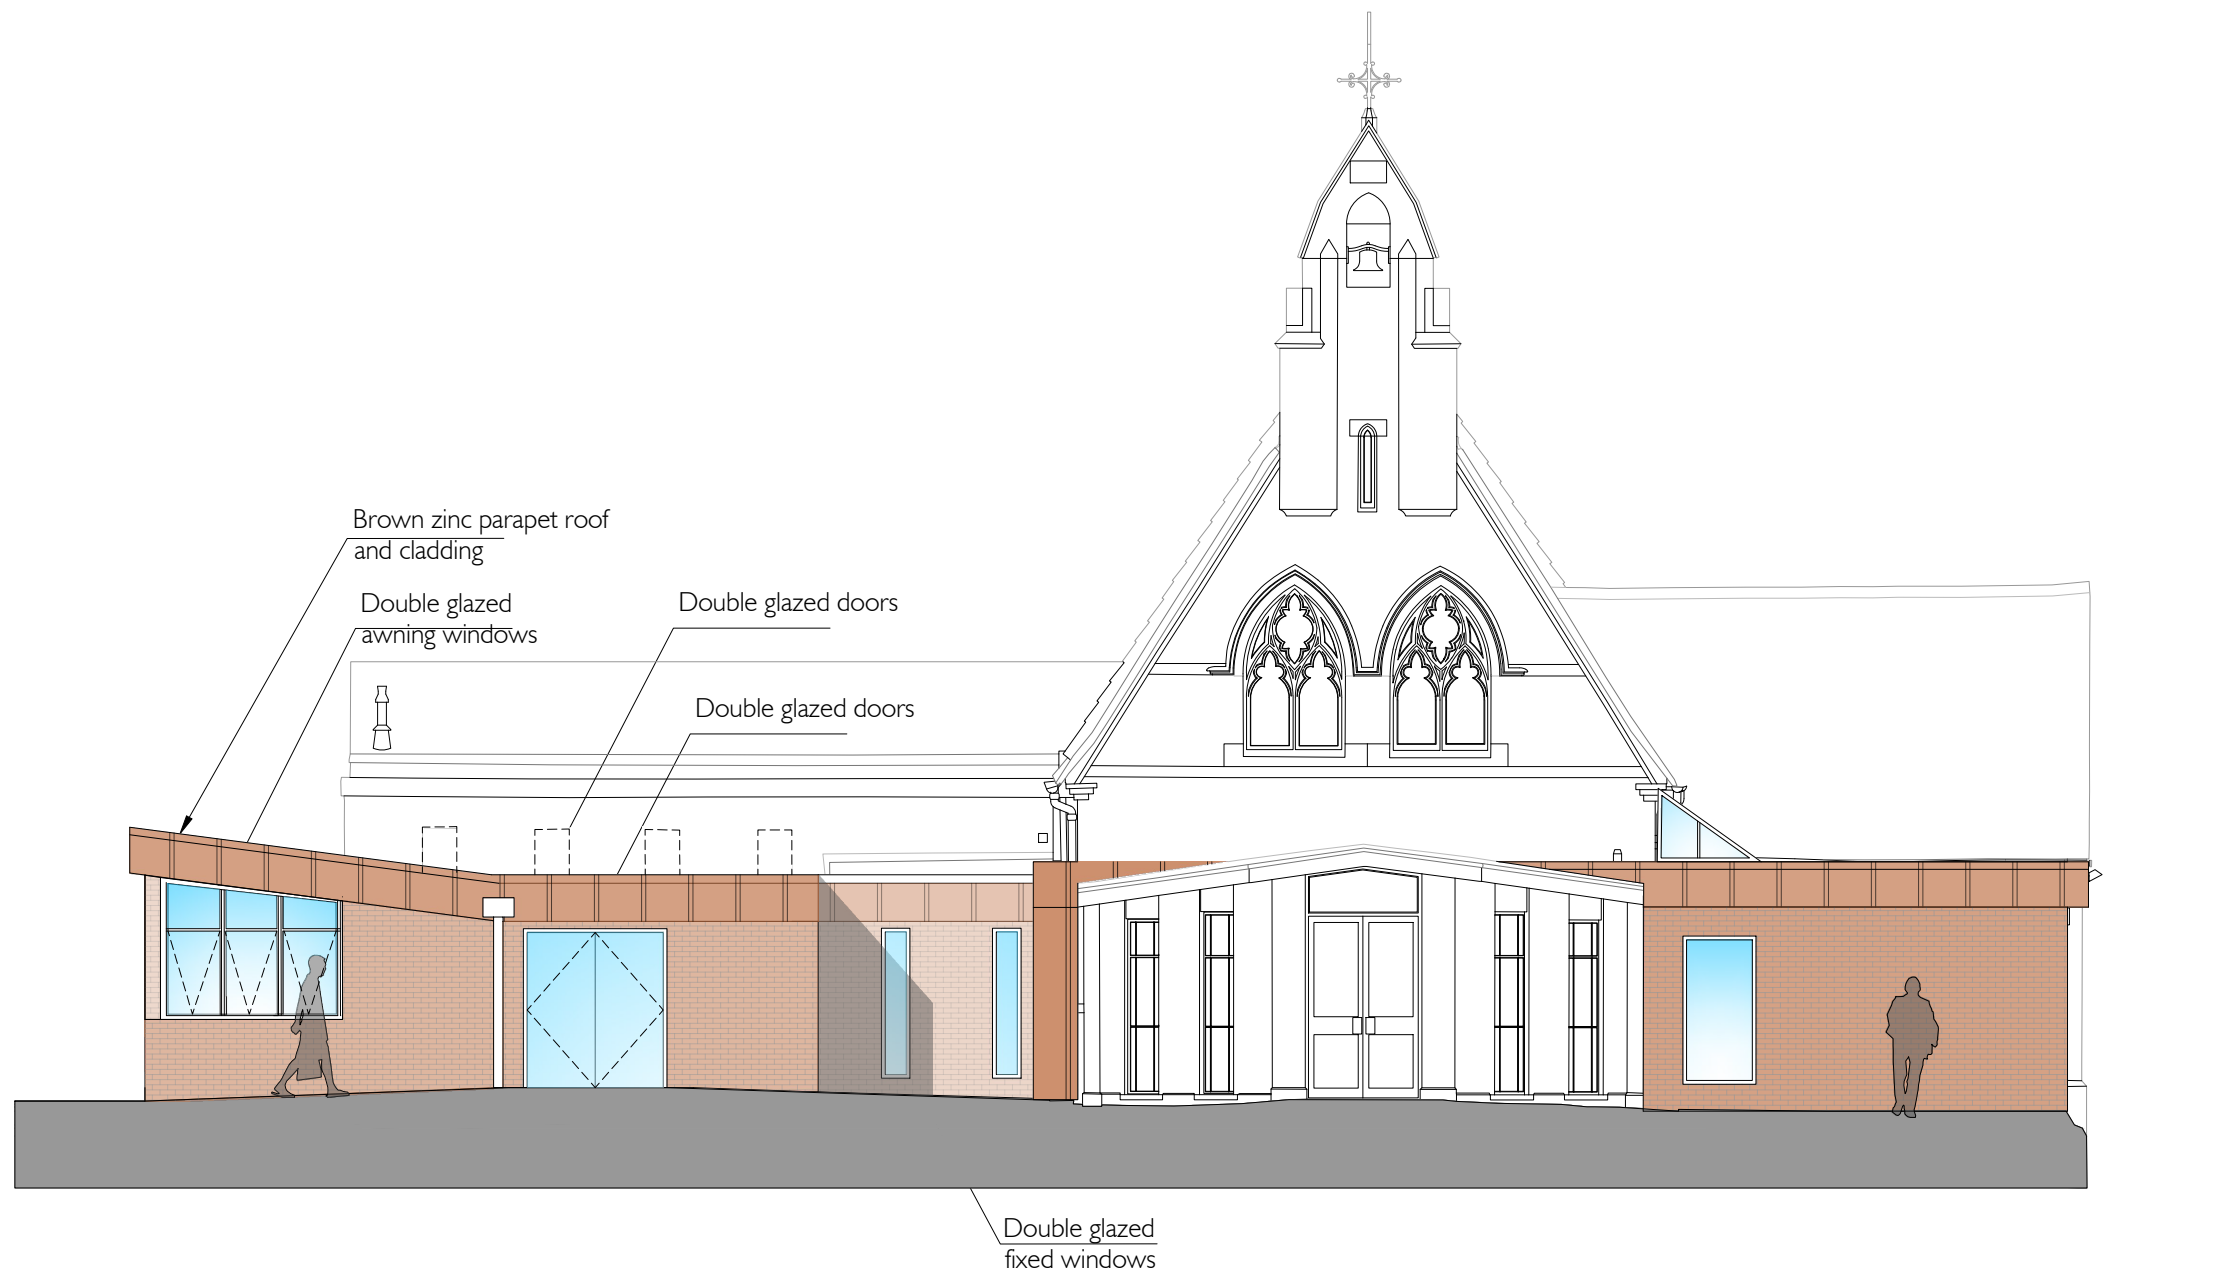

A WEST ELEVATION

0 5 10
METRES


REV.	AMENDMENT	DATE
------	-----------	------

THOMAS
FORD
& PARTNERS
CHARTERED
ARCHITECTS
SURVEYORS

177 KIRKDALE
SYDENHAM • LONDON • SE26 4QH
TEL 020 8659 3250 • FAX 020 8659 3146
EMAIL tfp@thomasford.co.uk

PROJECT			
ST LUKE'S CHURCH WHYTELEAFE REORDERING			
TITLE			
WEST ELEVATION AS PROPOSED PLANNING			
DRAWN	DATE	SCALES	CHECKED
RC	AUG 23	1:100 @A3	JB
PROJECT REF.		DRG. No.	REV
682903		GA-300	P1

DO NOT SCALE DRAWINGS. THE CONTRACTOR IS RESPONSIBLE FOR CHECKING DIMENSIONS & ANY DISCREPANCY IS TO BE REFERRED TO THE ARCHITECT.

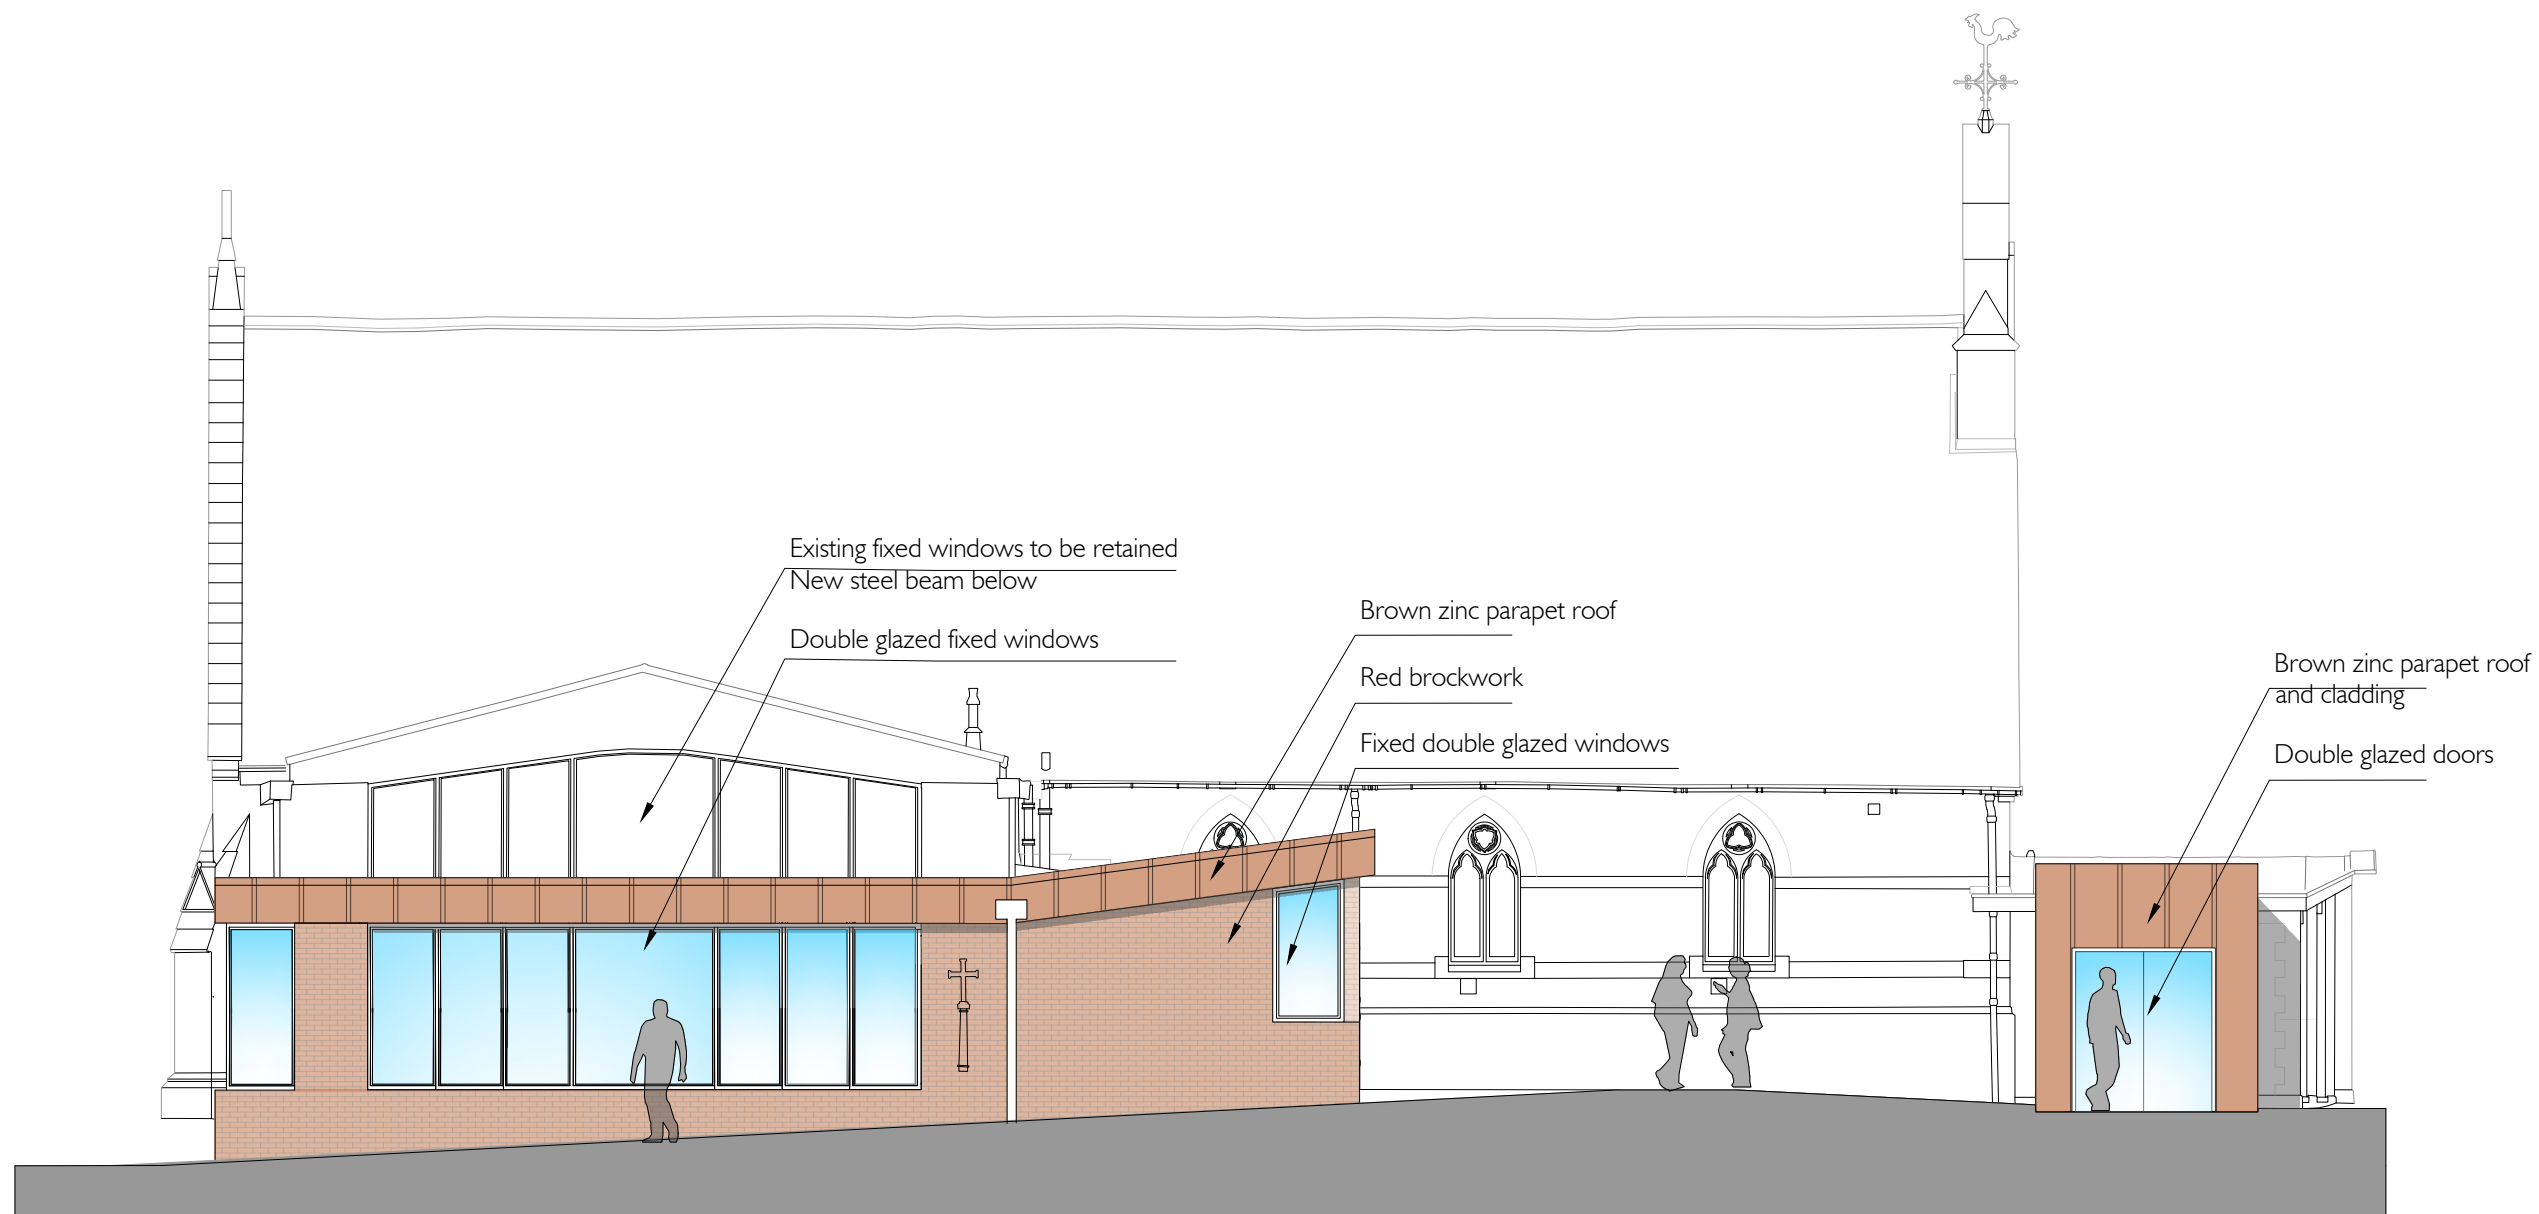

A NORTH ELEVATION

0 5 10
METRES

REV.	AMENDMENT	DATE
------	-----------	------

**THOMAS
FORD
& PARTNERS**
CHARTERED
ARCHITECTS
SURVEYORS

177 KIRKDALE
SYDENHAM • LONDON • SE26 4QH
TEL 020 8659 3250 • FAX 020 8659 3146
EMAIL tfp@thomasford.co.uk

PROJECT			
ST LUKE'S CHURCH WHYTELEAFE REORDERING			
TITLE			
NORTH ELEVATION AS PROPOSED PLANNING			
DRAWN	DATE	SCALES	CHECKED
RC	AUG 23	1:100 @A3	JB
PROJECT REF.		DRG. No.	REV
682903		GA-301	P1

DO NOT SCALE DRAWINGS. THE CONTRACTOR IS RESPONSIBLE FOR CHECKING DIMENSIONS & ANY DISCREPANCY IS TO BE REFERRED TO THE ARCHITECT.



A EAST ELEVATION

0 5 10
METRES


REV.	AMENDMENT	DATE
------	-----------	------

**THOMAS
FORD
& PARTNERS**
CHARTERED
ARCHITECTS
SURVEYORS

177 KIRKDALE
SYDENHAM • LONDON • SE26 4QH
TEL 020 8659 3250 • FAX 020 8659 3146
EMAIL tfp@thomasford.co.uk

PROJECT			
ST LUKE'S CHURCH WHYTELEAFE REORDERING			
TITLE			
EAST ELEVATION AS PROPOSED PLANNING			
DRAWN	DATE	SCALES	CHECKED
RC	AUG 23	1:100 @A3	JB
PROJECT REF.		DRG. No.	REV
682903		GA-302	P1

DO NOT SCALE DRAWINGS. THE CONTRACTOR IS RESPONSIBLE FOR CHECKING DIMENSIONS & ANY DISCREPANCY IS TO BE REFERRED TO THE ARCHITECT.

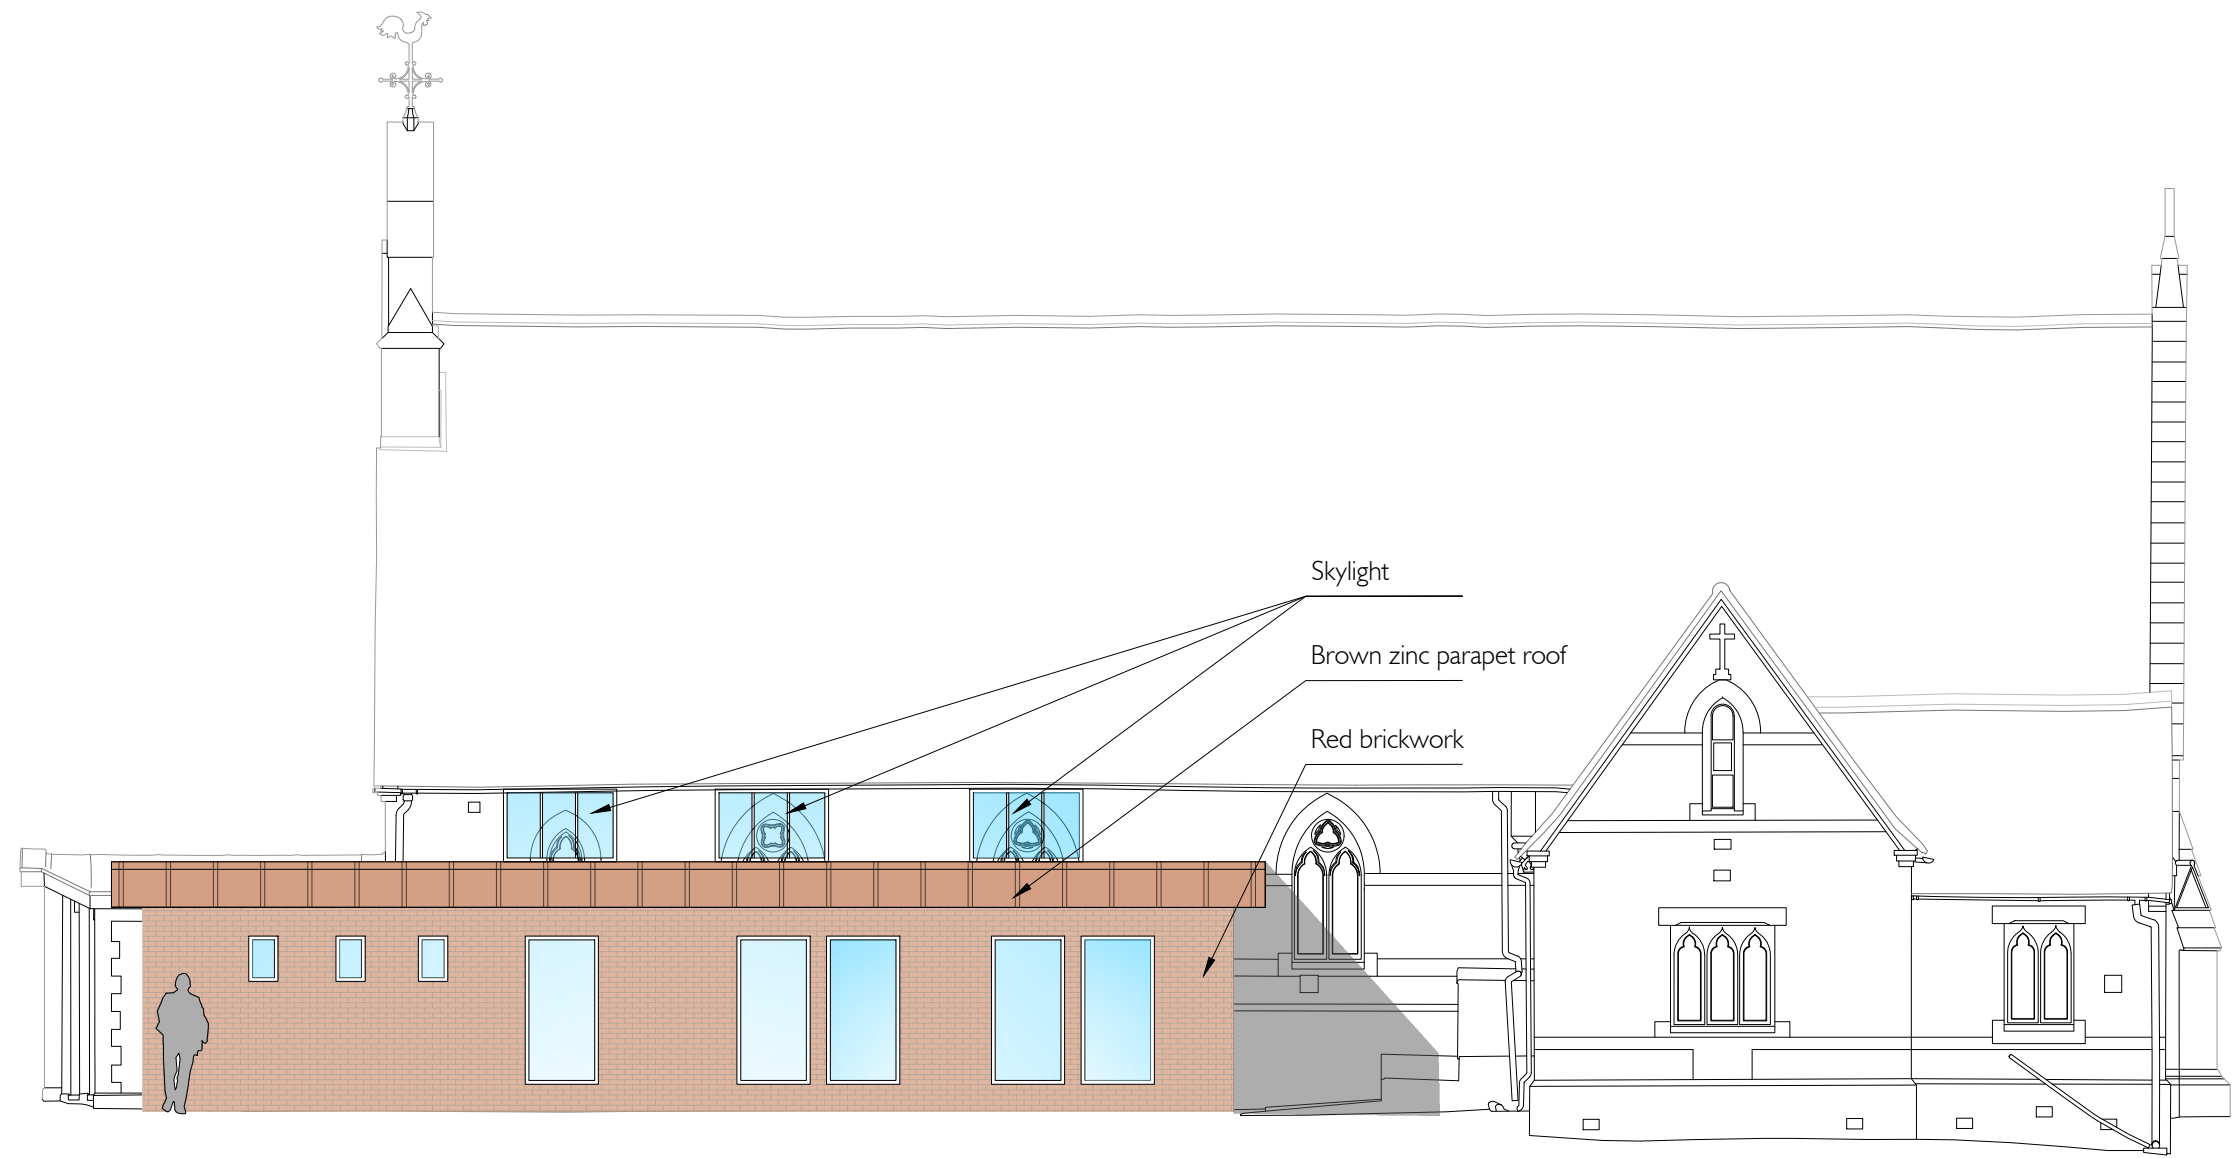

A SOUTH ELEVATION

0 5 10
METRES

REV.	AMENDMENT	DATE
------	-----------	------

THOMAS
FORD
& PARTNERS
CHARTERED
ARCHITECTS
SURVEYORS

177 KIRKDALE
SYDENHAM • LONDON • SE26 4QH
TEL 020 8659 3250 • FAX 020 8659 3146
EMAIL tfp@thomasford.co.uk

PROJECT			
ST LUKE'S CHURCH WHYTELEAFE REORDERING			
TITLE			
SOUTH ELEVATION AS PROPOSED PLANNING			
DRAWN	DATE	SCALES	CHECKED
RC	AUG 23	1:100 @A3	JB
PROJECT REF.		DRG. No.	REV
682903		GA-303	P1